

FOR REVIEW
 ONLY
 NOT FOR
 CONSTRUCTION

6/14/2011


R:\1196 TENNEY\AEC\
 AXX EAST-WEST ELEV.AEC

TENNEY RESIDENCE
 SURRY MAINE
 EAST - WEST ELEVATION

1196

A

X OF X

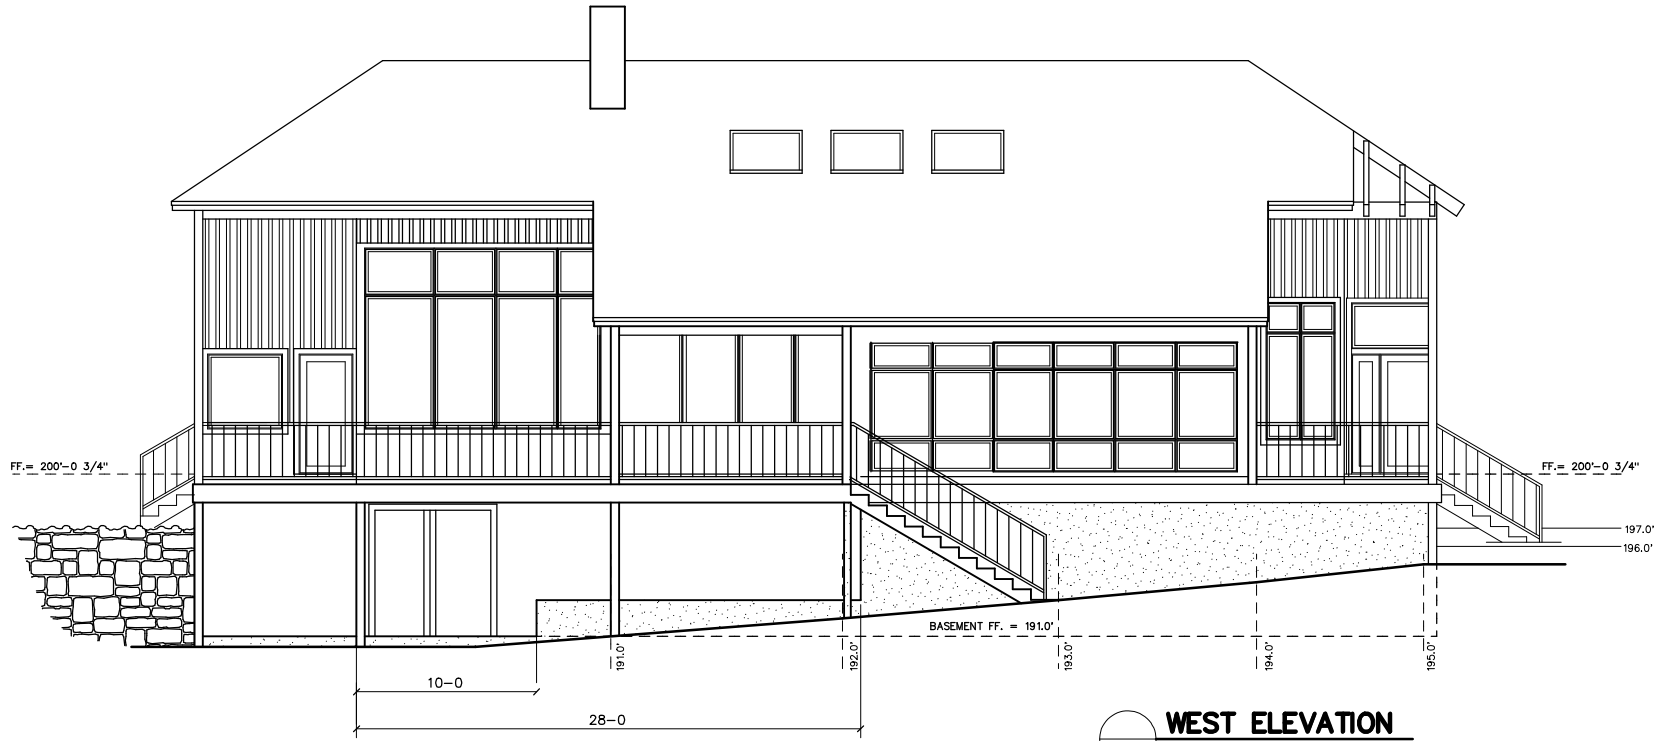

WEST ELEVATION
 1/8" = 1'-0"



EAST ELEVATION
 1/8" = 1'-0"