



CORNER WIND

ENTRY

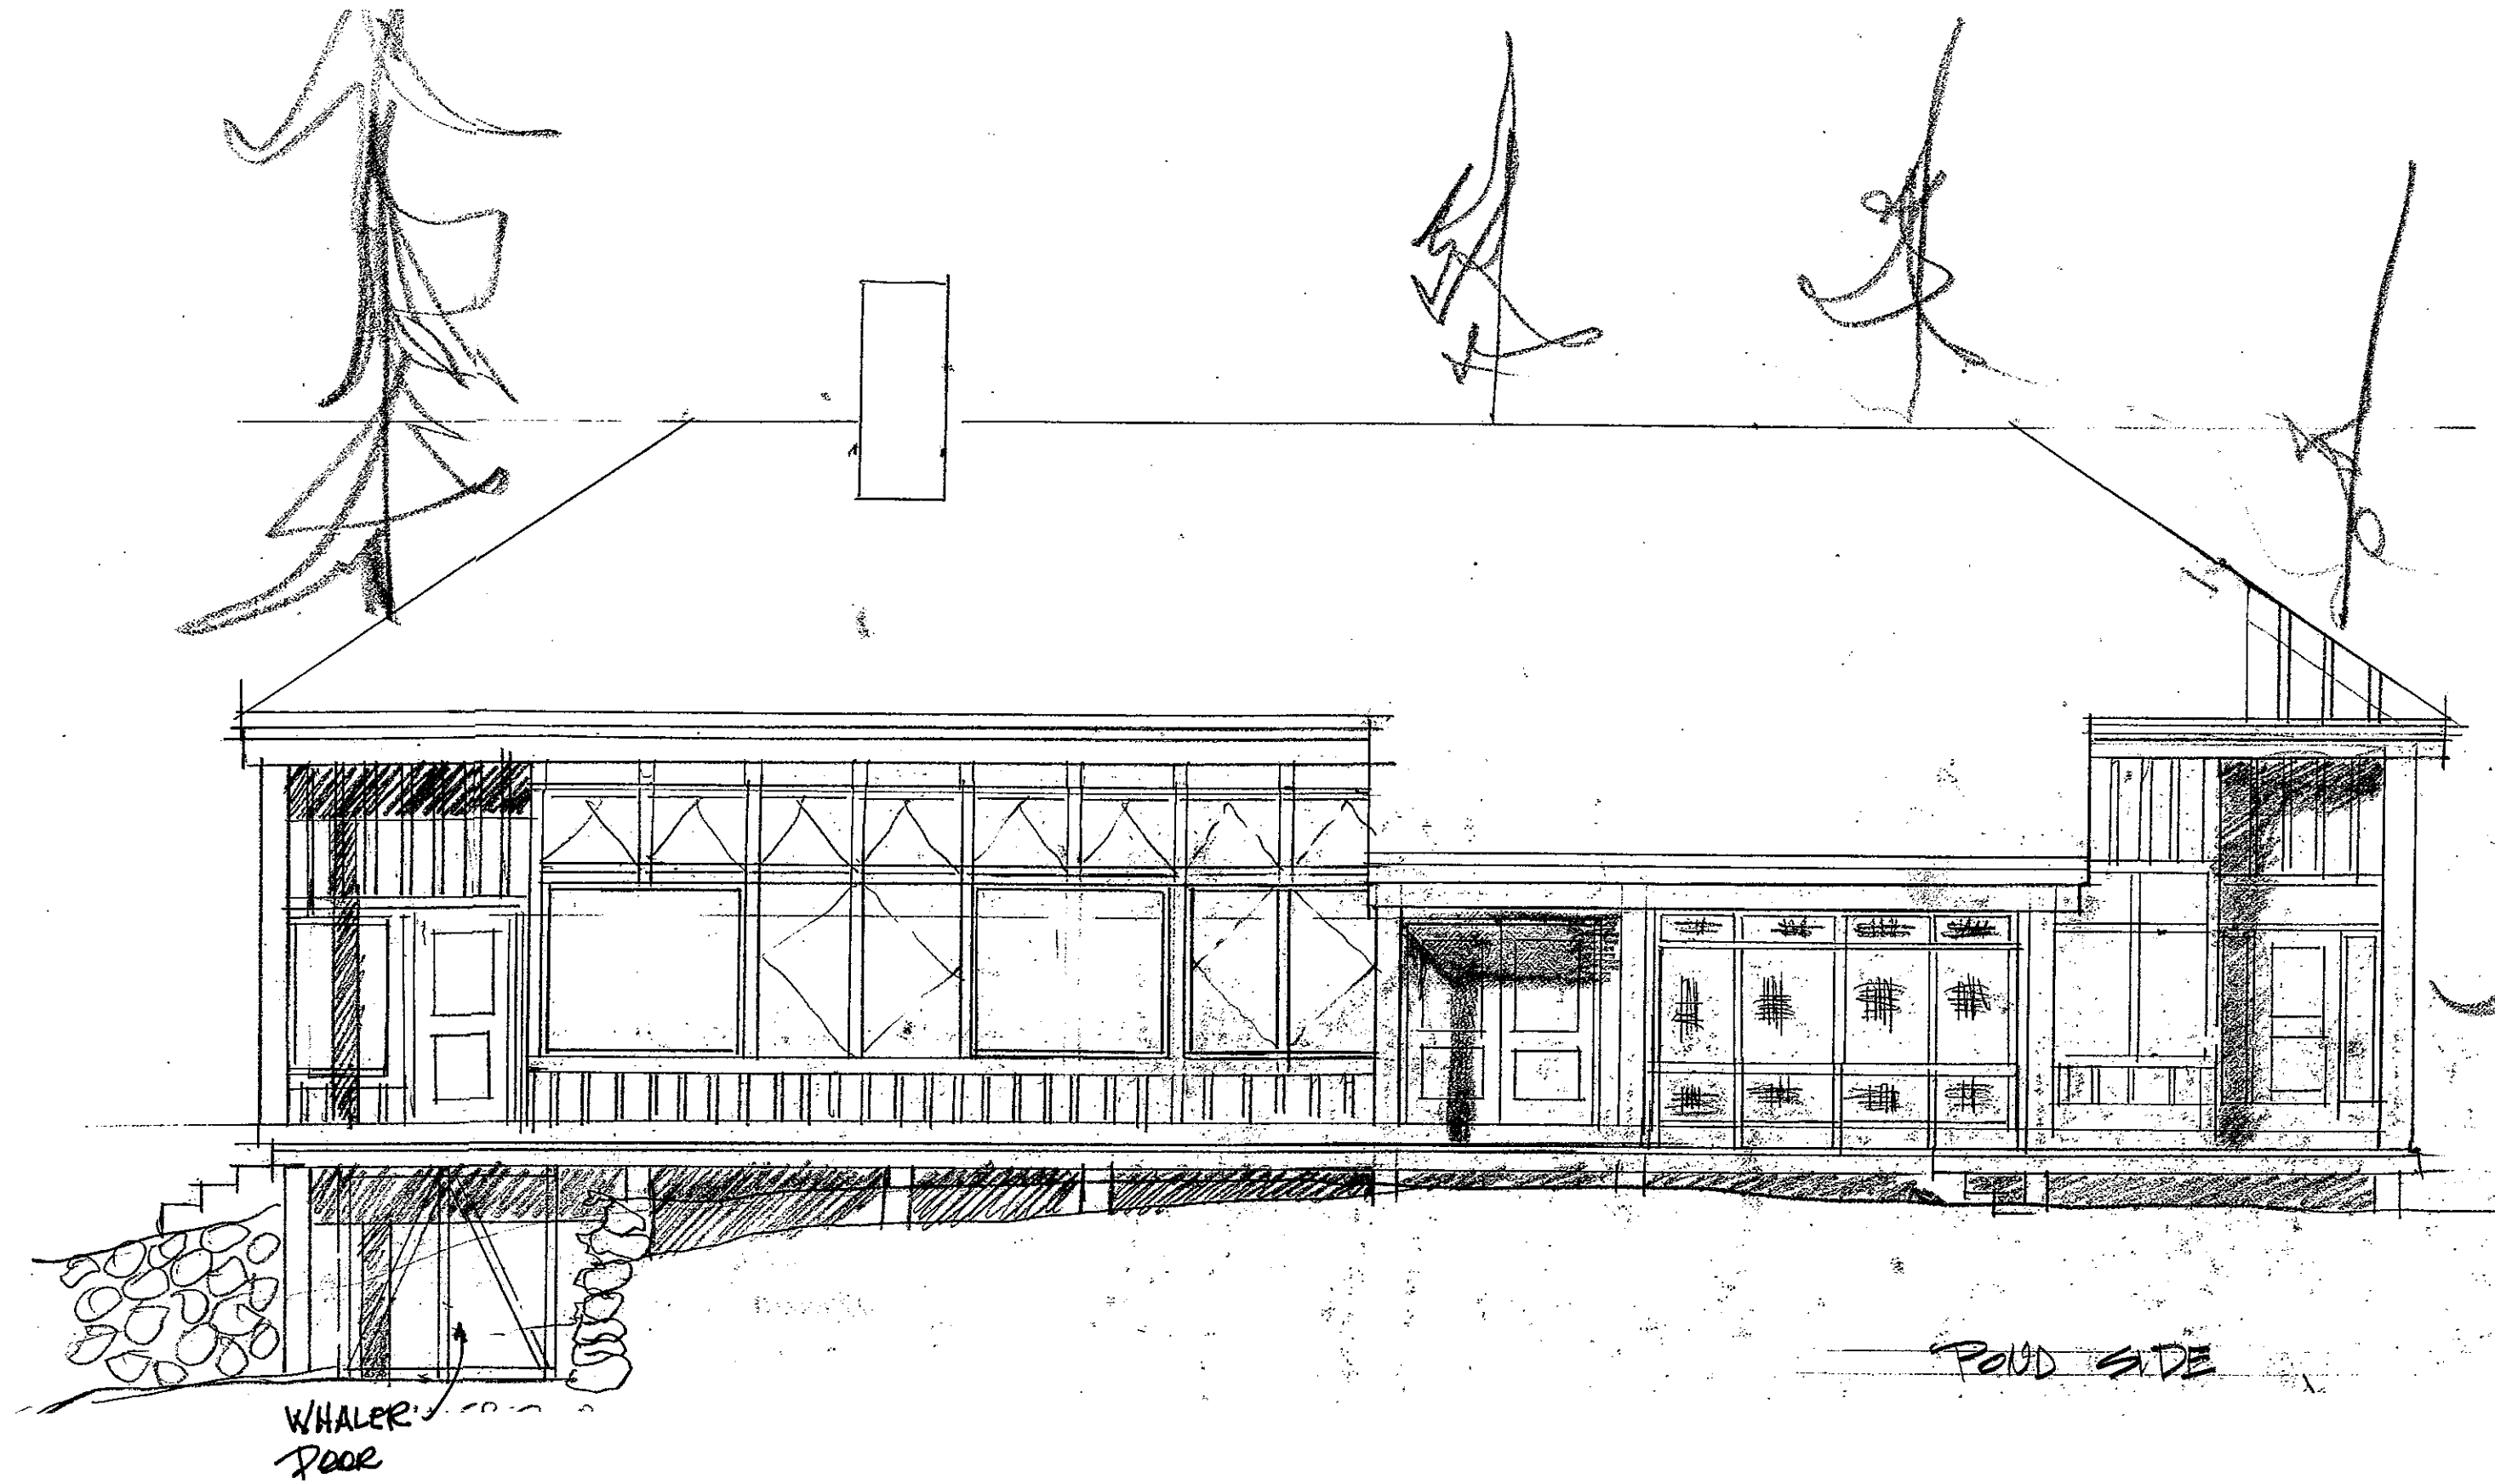

WHALE
DOOR


POOD SIDE

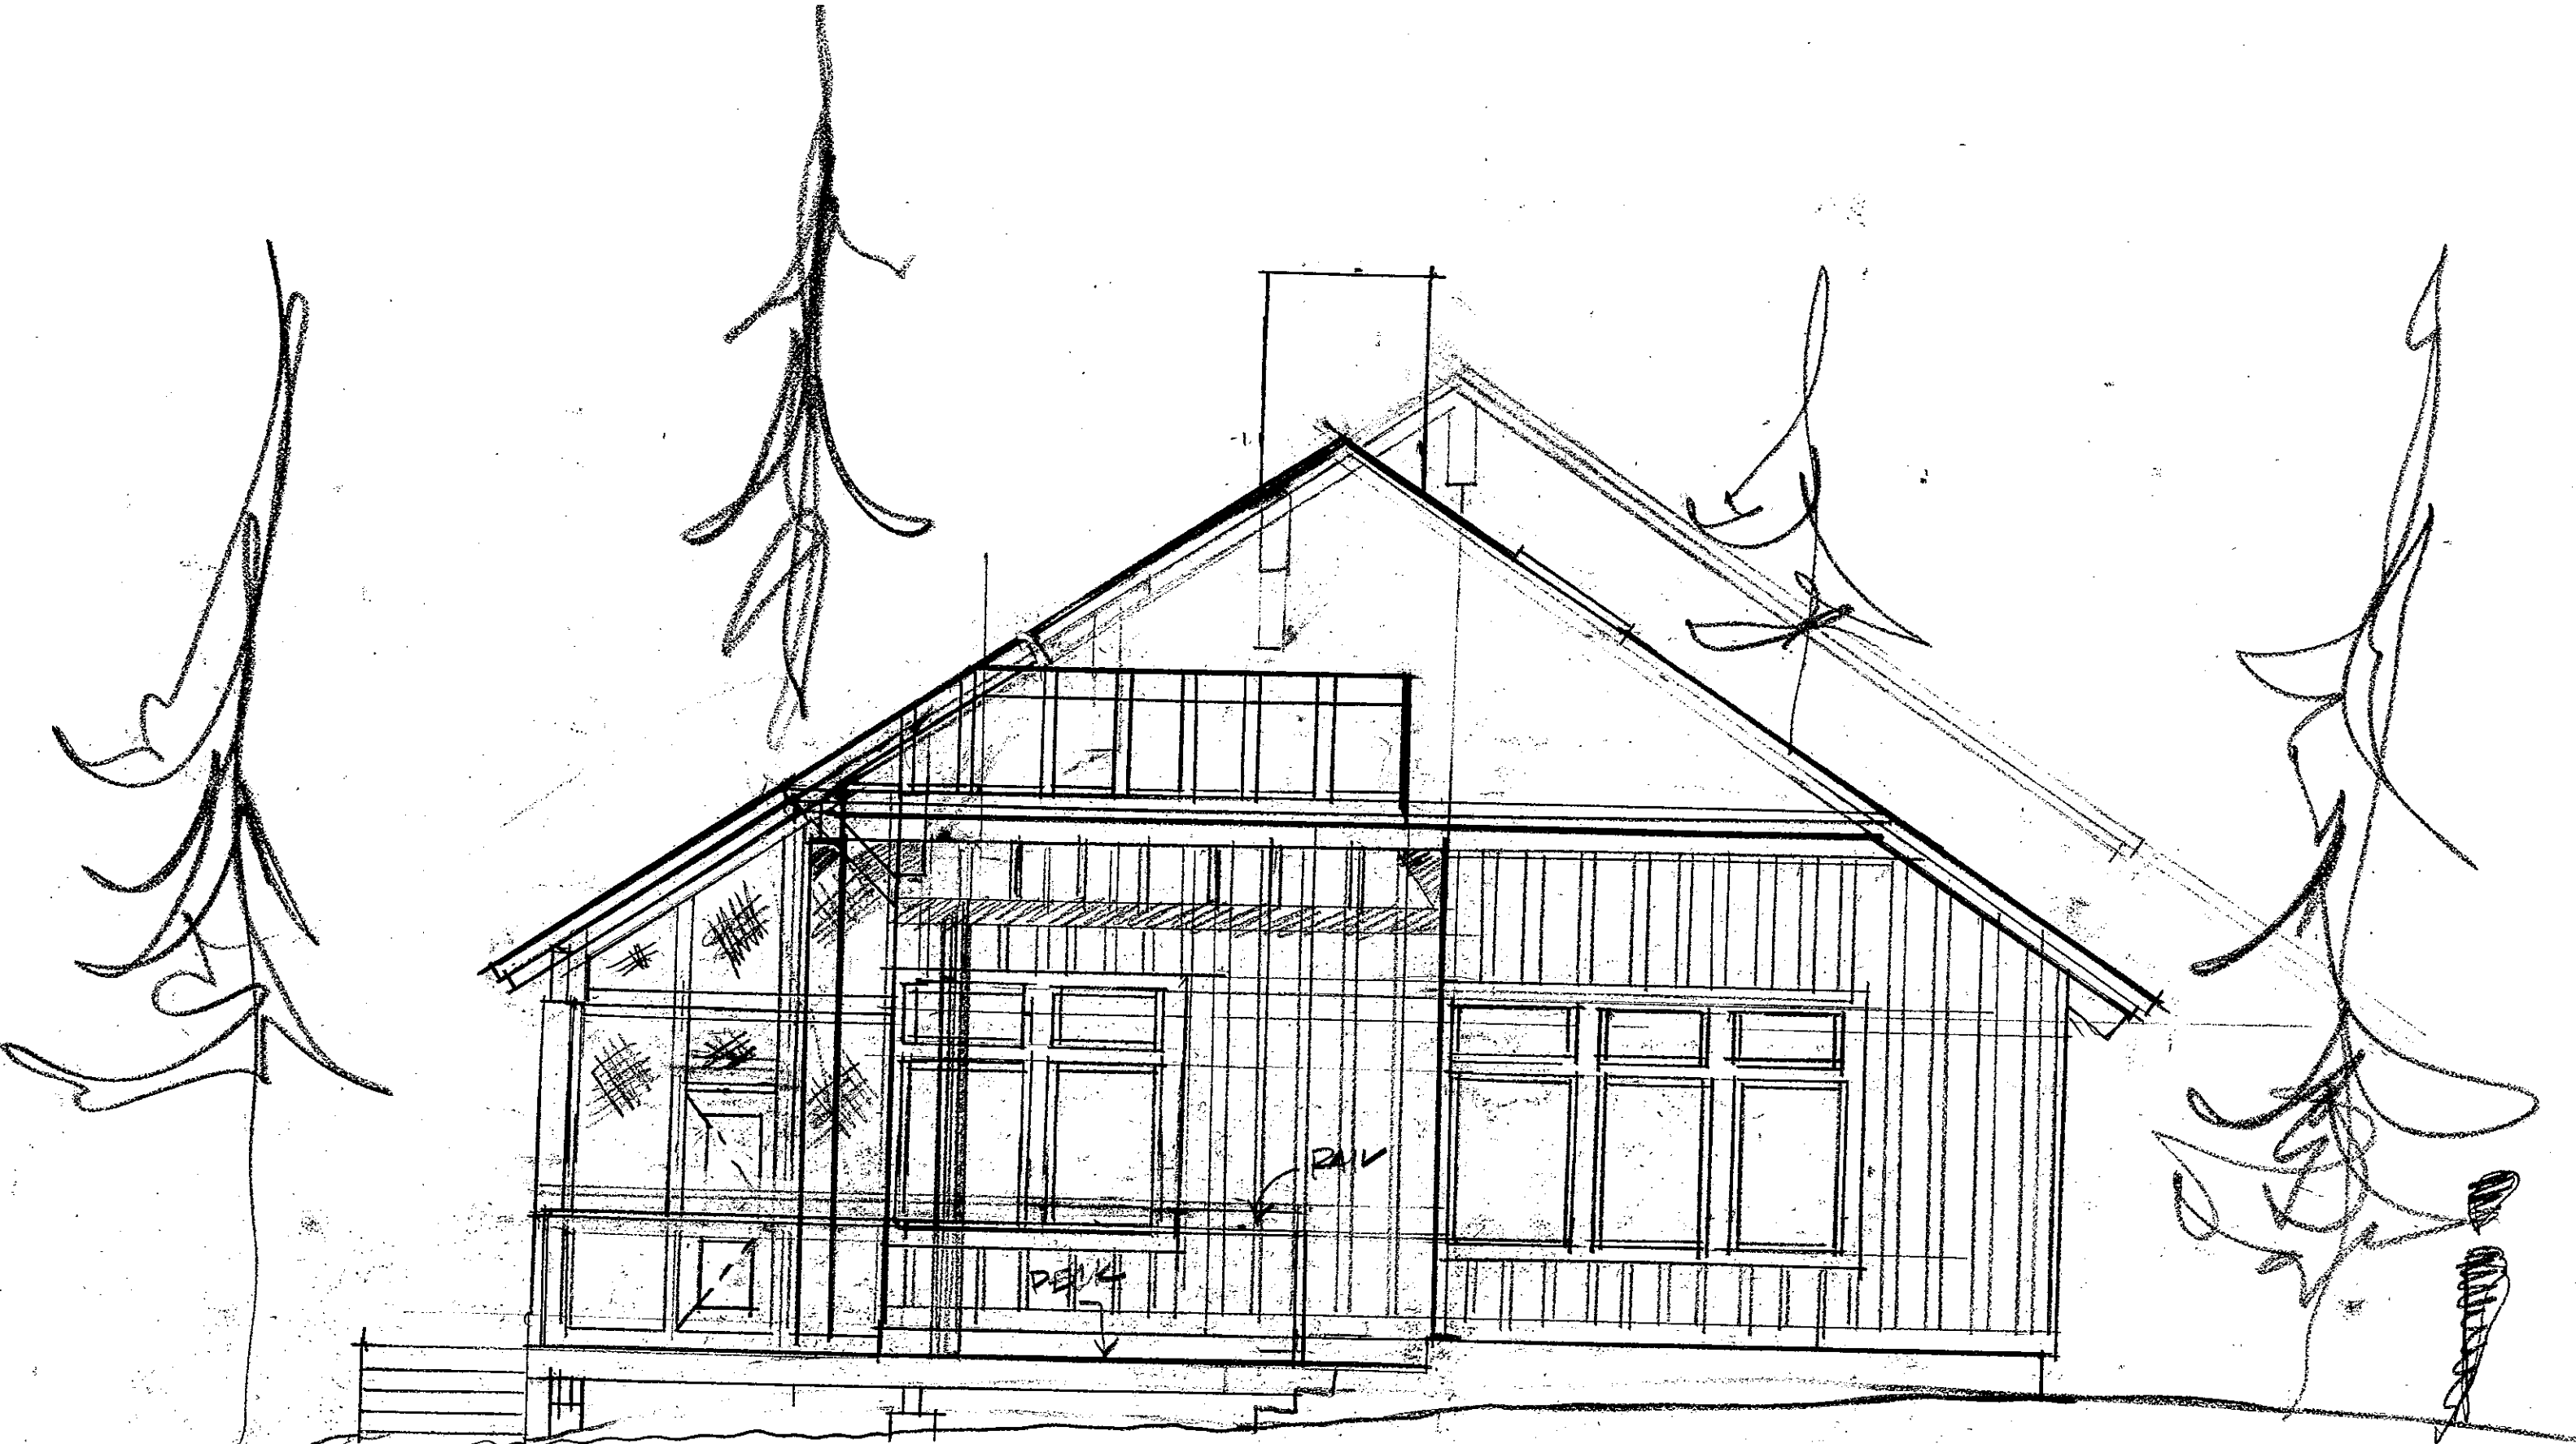

DECK

2x4

SOUTH

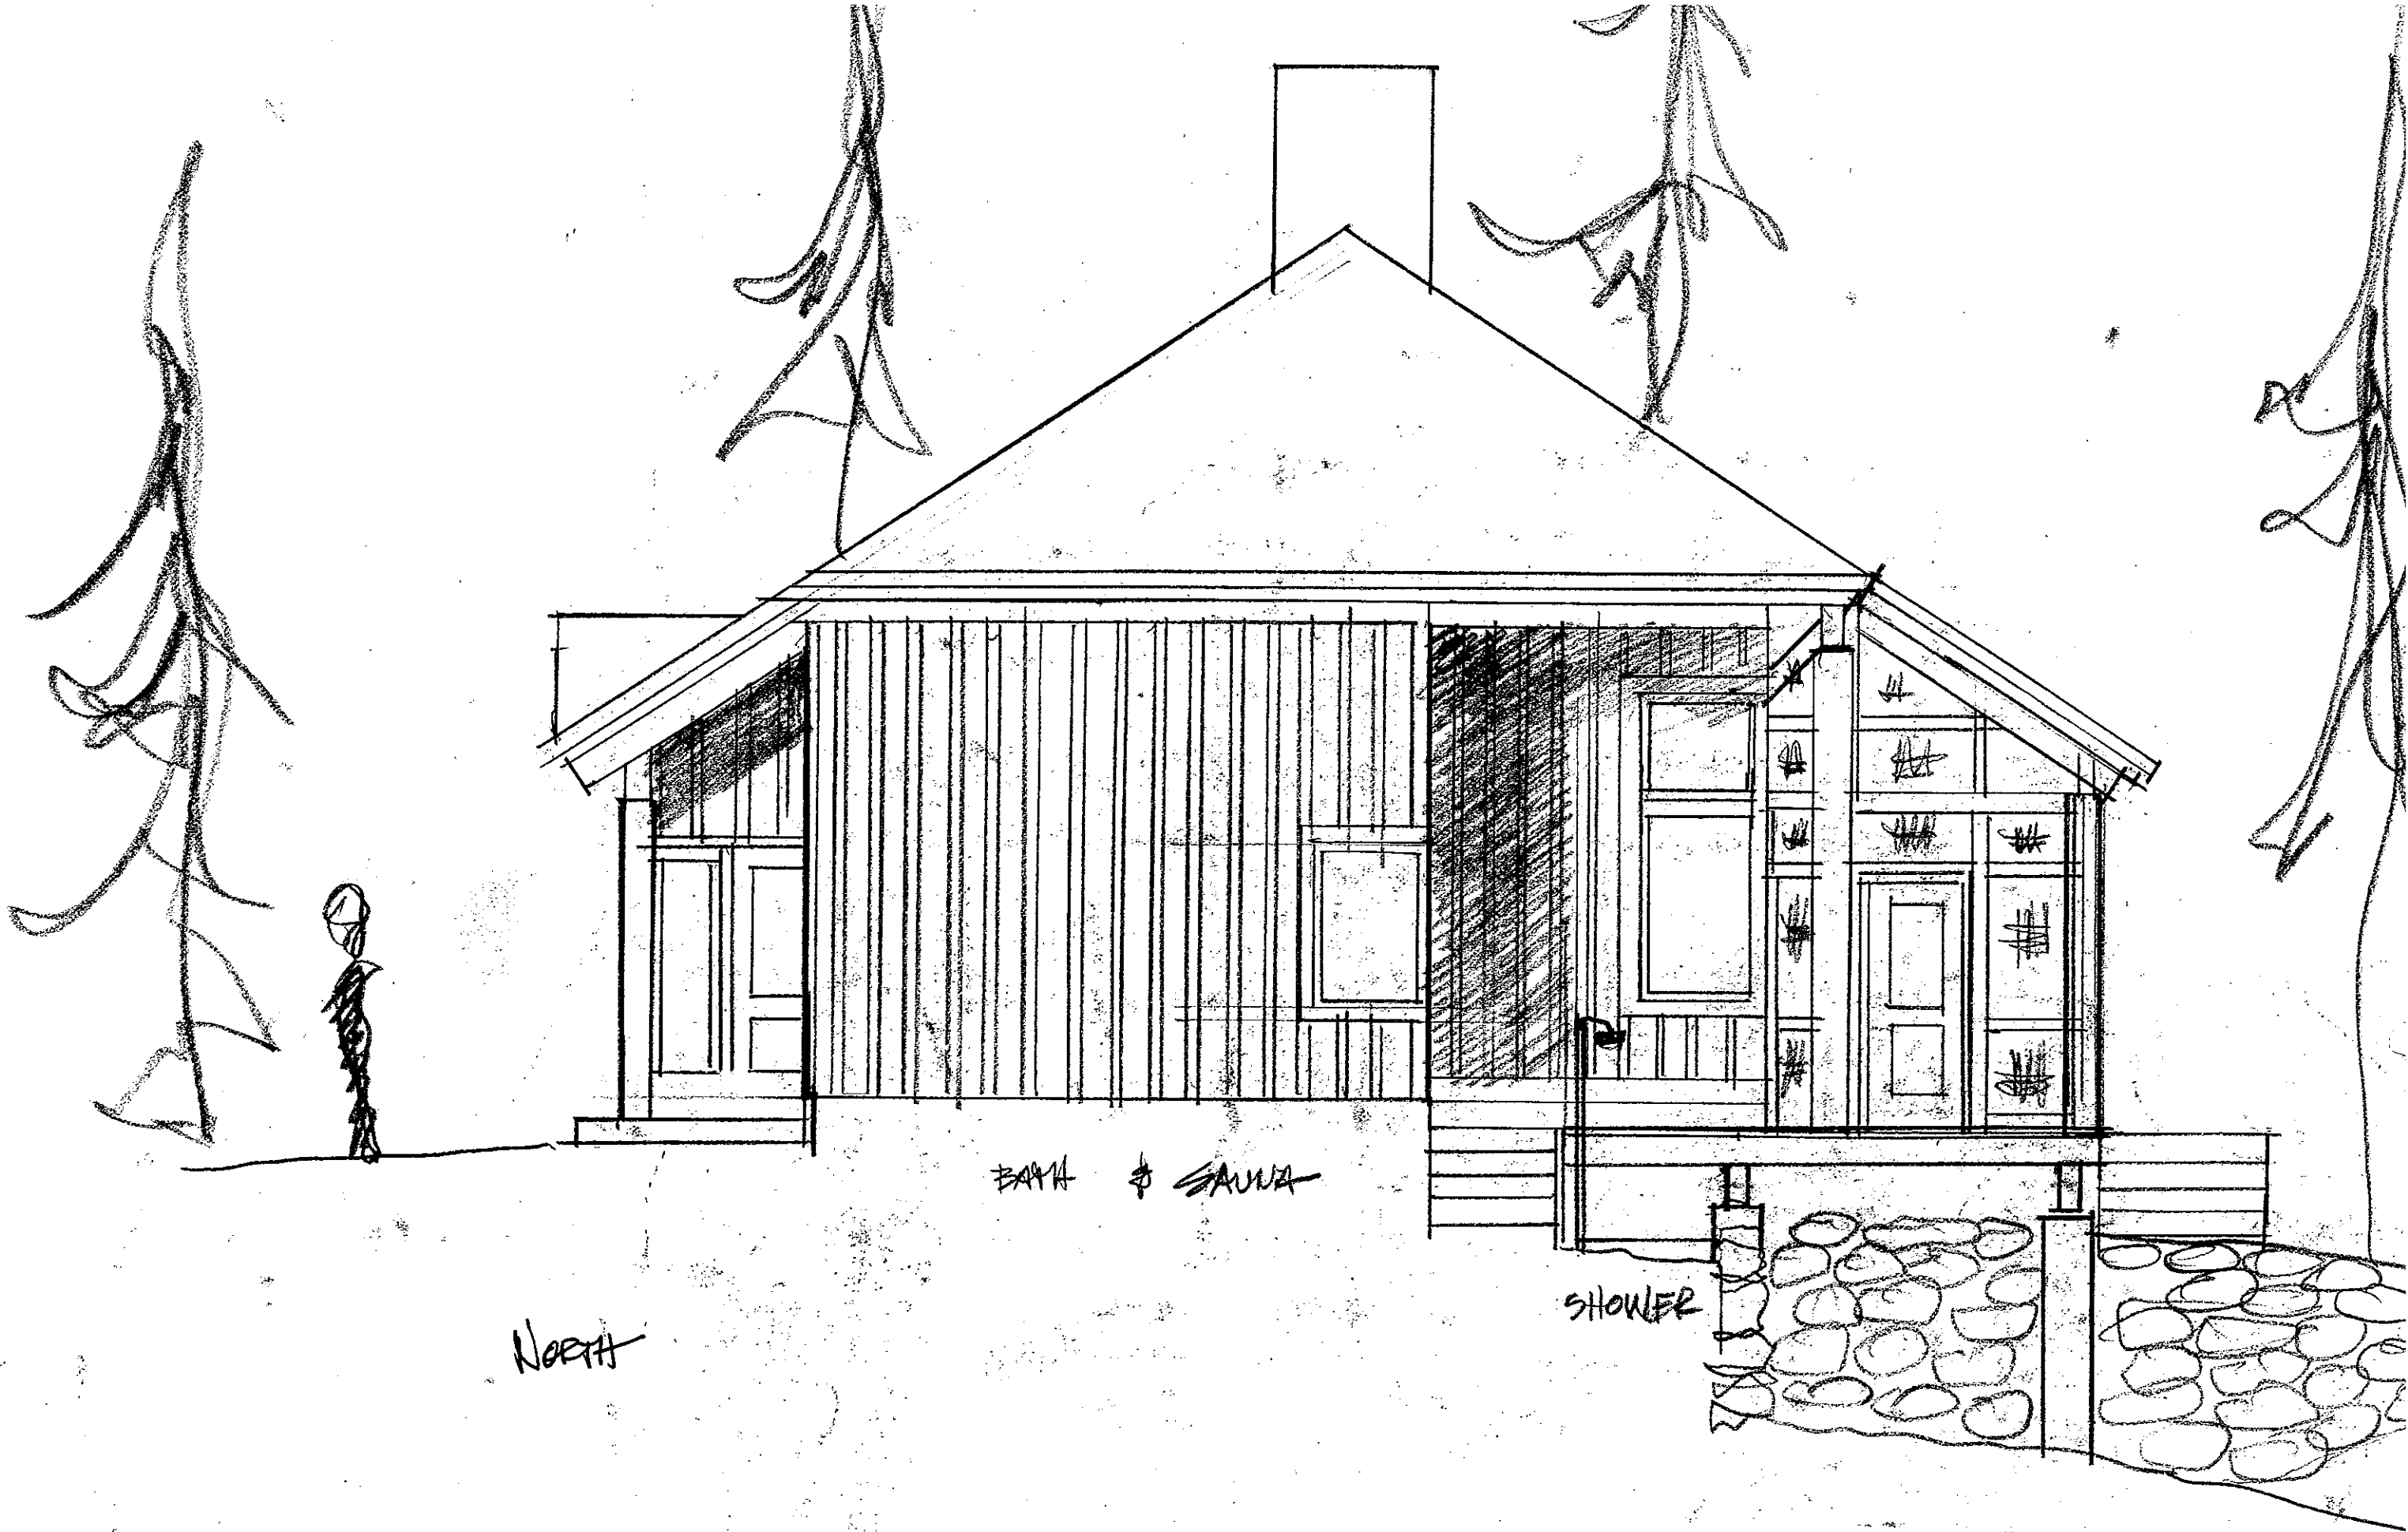

BATH & SAUNA

SHOWER

North